


This technical site plan illustrates the layout of a water treatment facility, divided into several functional areas and modules. The plan includes the following key features:

- Modules:** Labeled areas include MODULE 1A, MODULE 2A, MODULE 3/4 P2, and MODULE 5.
- Cells:** Various cells are identified, such as CELL 1A, CELL 2 PHASE 2A, CELL 11, and CANYON C CELL 1.
- Ridges:** The A-D RIDGE is shown as a prominent feature across the lower portion of the plan.
- Equipment and Structures:** Numerous labels for tanks (TP), valves (CV), and other structures are present, often accompanied by elevation data (e.g., H-1774N, CV-2401).
- Legend:** A legend in the bottom right corner defines symbols for 'TP' (Tank), 'CV' (Valve), and 'D' (Drainage/Discharge).
- Boundaries:** Dashed lines delineate the boundaries of different modules and cells.

The plan is a detailed engineering drawing used for the design and construction of the facility, showing the spatial arrangement of all major components and their interconnections.

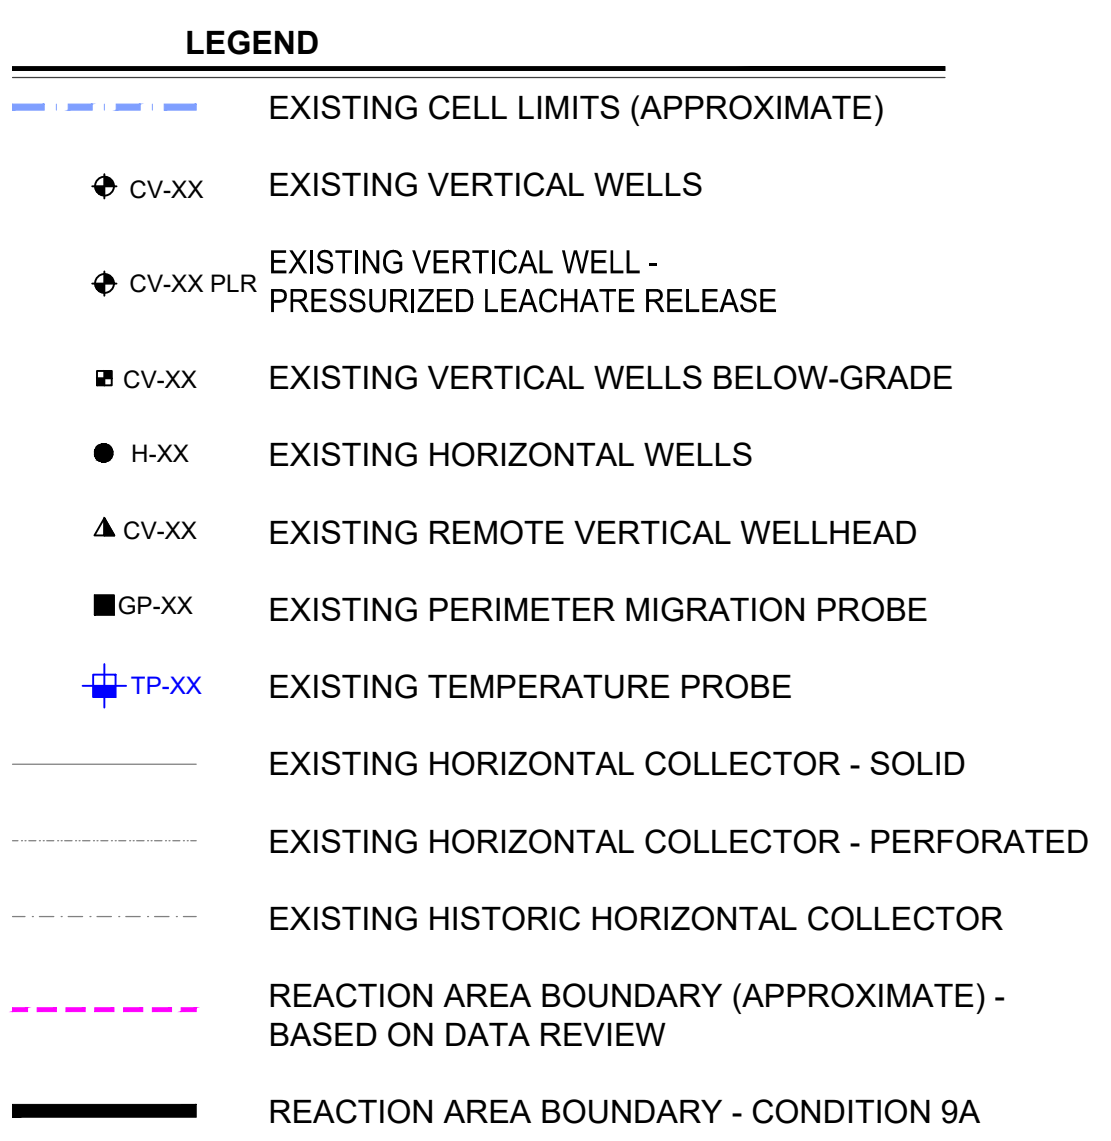

- GENERAL DRAWING NOTES:
1. NORTH ARROW SHOWN HERE IS REFERENCE TO THE CALIFORNIA STATE PLANE ZONE V COORDINATE SYSTEM, NAD 83.
 2. THE LOCATION OF ANY EXISTING PIPING, VALVES, TIE-IN LOCATIONS AND OTHER FEATURES ARE APPROXIMATE AND SHOULD BE USED FOR INFORMATION PURPOSES ONLY. ACTUAL FIELD CONDITIONS MAY VARY AND SUBJECT TO CHANGE BASED ON FUTURE FILL OPERATIONS, WASTE PLACEMENT, TOPOGRAPHIC FEATURES, AND OTHER SITE-SPECIFIC FACTORS.

SCS ENGINEERS ENVIRONMENTAL CONSULTANTS 3900 KILROY AIRPORT WAY, SUITE 300 LONG BEACH, CA 90805 PH. (562) 428-8544		CLIENT:  CHIQUITA CANYON LANDFILL CASTAIC, CALIFORNIA		SHEET TITLE: REACTION AREA MAP APRIL 2025		NO.		REVISION		DATE	
DATE: 05/05/2025		PROJECT TITLE: CHIQUITA CANYON LANDFILL CASTAIC, CALIFORNIA		△		△		△		△	
SCALE: AS SHOWN		PROJ. NO. 01204123.41		DWN. BY: SRM		ACAD FILE: F:\ENGINEERS		△		△	
SHEET: 1		DSN. BY: WCH		CHK. BY: WCH		APP. BY: WCH		△		△	